


**CHECK SET**  
**NOT FOR CONSTRUCTION**

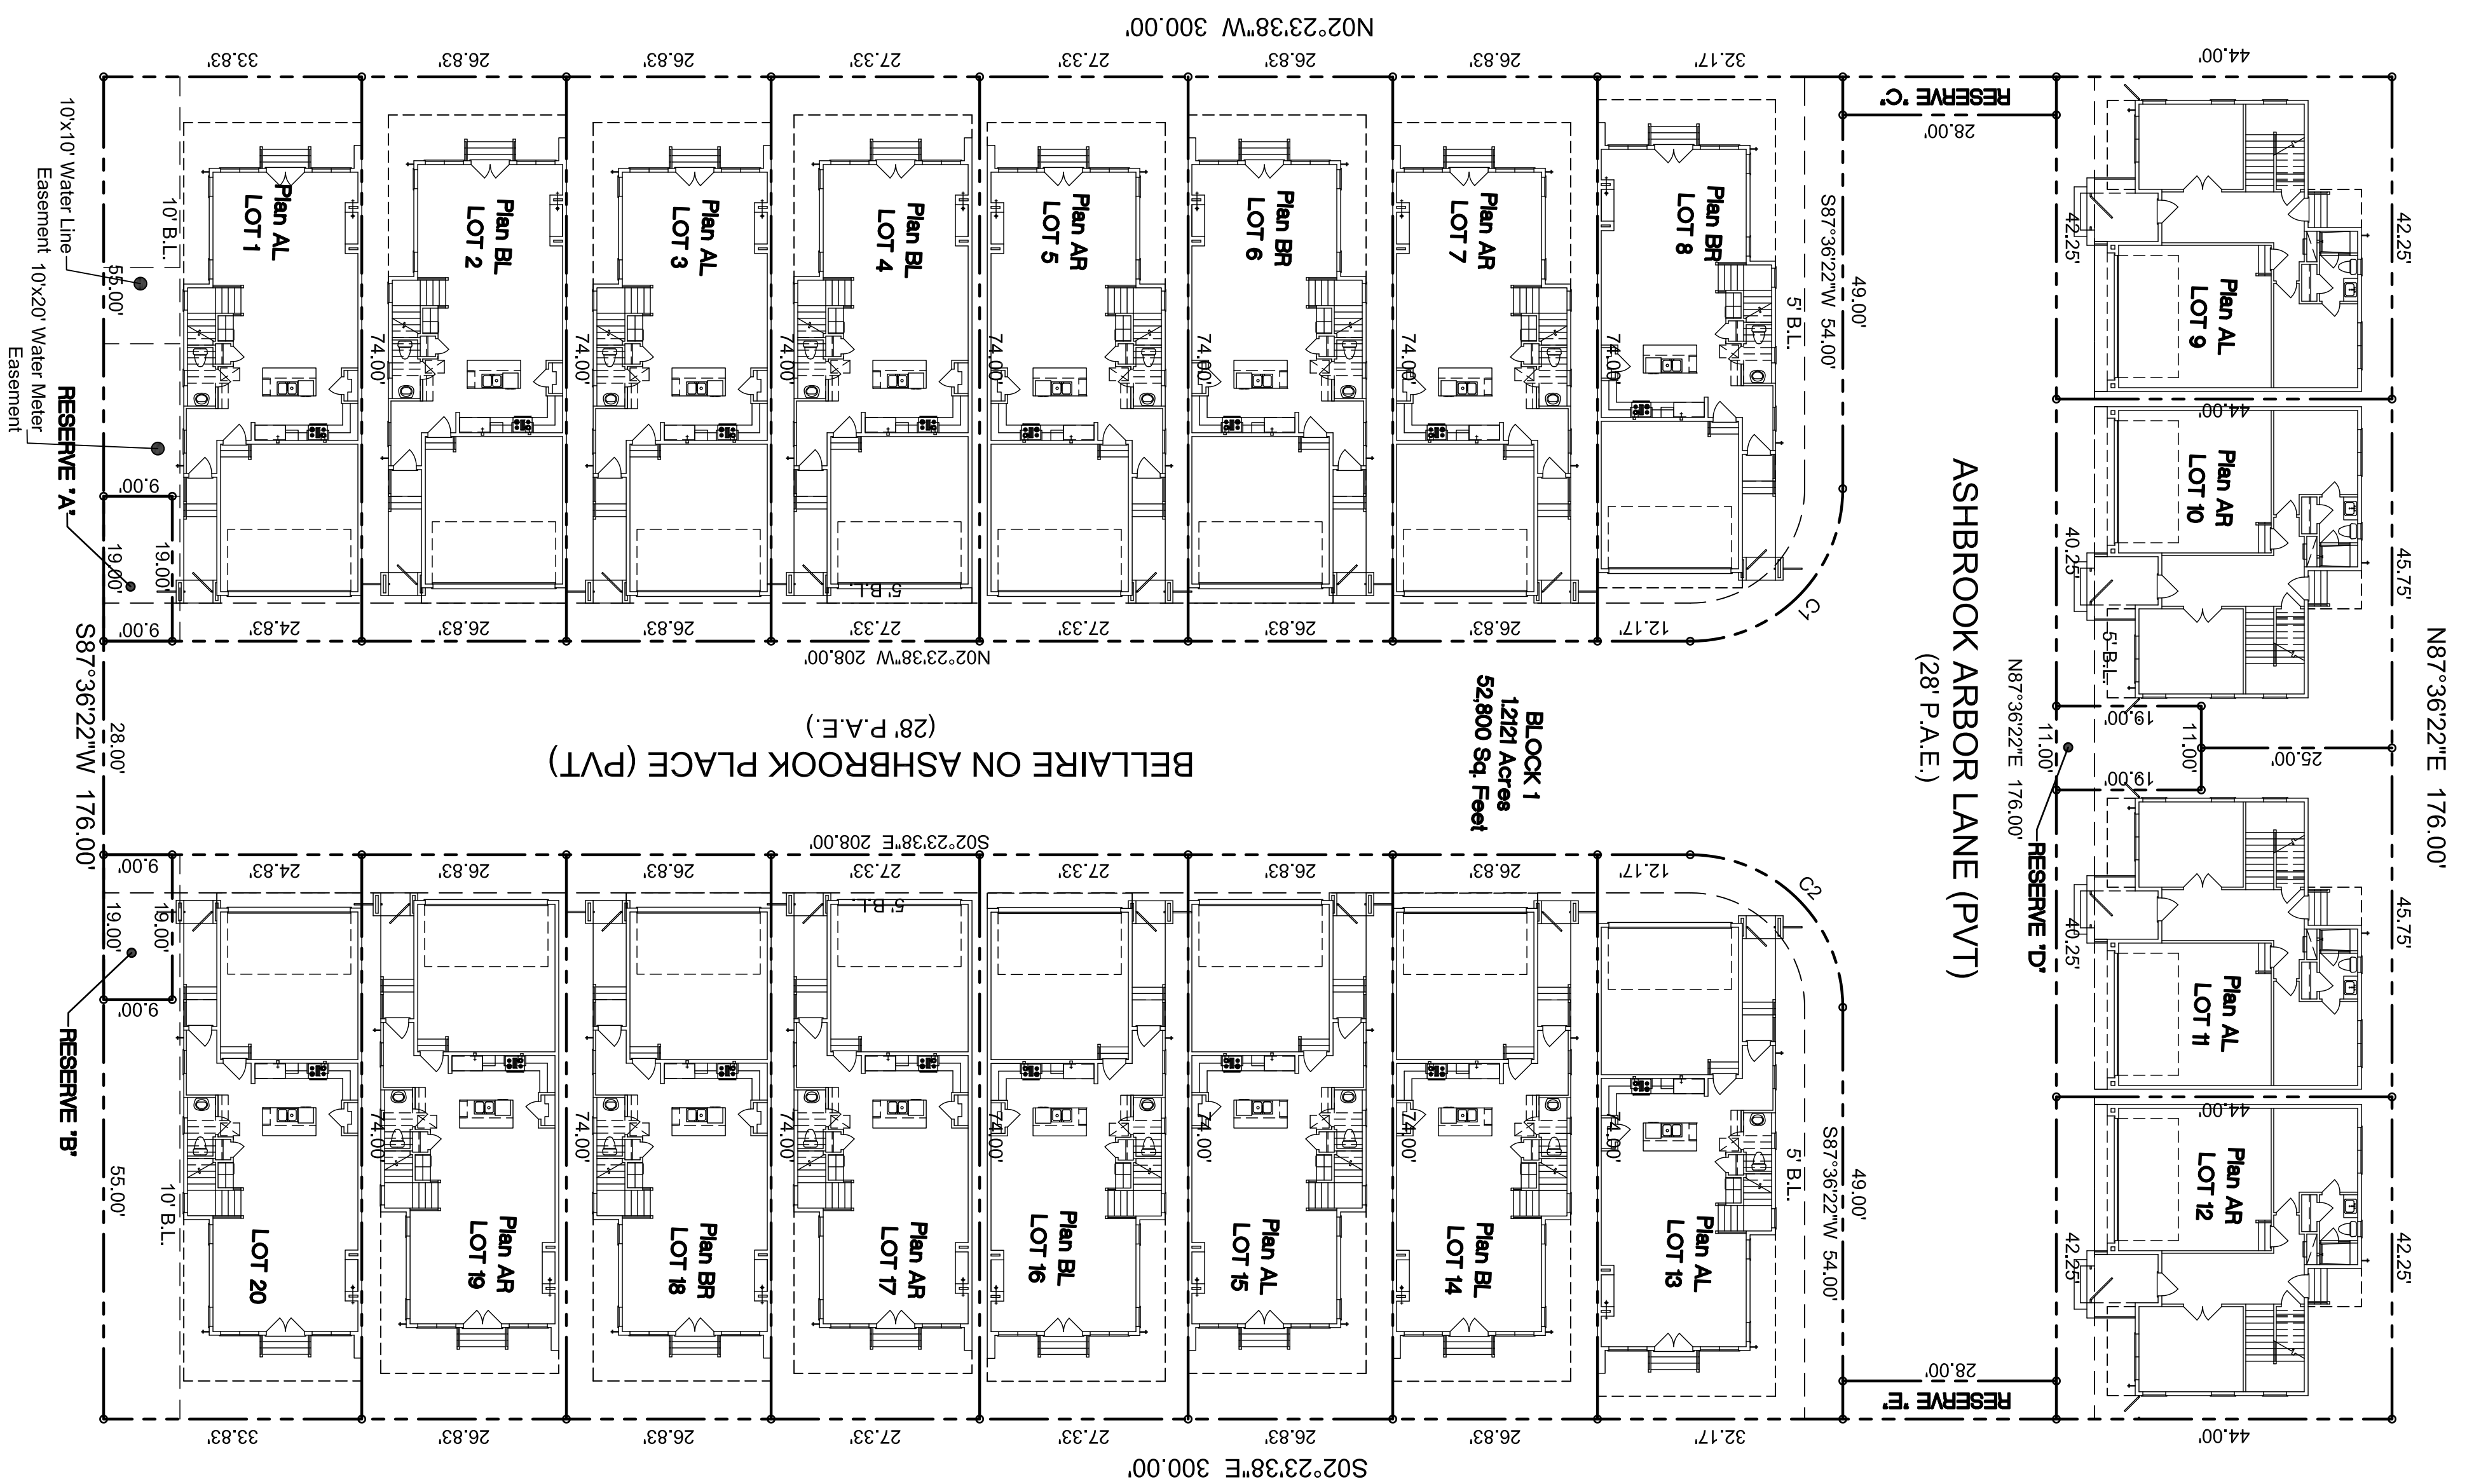

lots 1-20  
 block 1  
 section -  
 site plan  
 Bellaire Heights on Ashbrook

|          |          |
|----------|----------|
| PLAN NO. | FLYSHEET |
|----------|----------|

SCALE: 1/8" = 1'-0"

**note:**

- OWNER/BUILDER TO APPROVE LOCATION OF HOUSE ON LOT, AND TO VERIFY ALL PERMITS AND BUILDING DEPARTMENT APPROVALS.
- FINISH FLOOR ELEVATION TO BE 1'-0" MIN. ABOVE NEAREST MANHOLE COVER SERVING THIS RESIDENCE OR 4" ABOVE THE CROWN OF THE STREET WHICH EVER IS GREATER. ROOFS SHALL BE GRADED TO DRAIN TO THE STREET OR TO A DRAINAGE SYSTEM FOUNDATIONS. THE FALL SHALL BE A MIN OF 1/8" IN THE FIRST 10' (88) R4013
- DRAINAGE DESIGN IS BEYOND THE SCOPE OF WORK OF THIS FIRM, GREAT CARE SHOULD BE TAKEN IN EVALUATING THE DRAINAGE REQUIREMENTS.